

First Floor Plan

SCALE: 1/8" = 1'-0"

These plans, as well as the ideas and concepts, herein including digital information, are the property of Burwell Associates, Incorporated and are not to be reproduced in any form or manner without the express written permission of Burwell Associates, Incorporated

Burwell Associates, Inc.
114 Logan Lane,
Santa Rosa Beach,, Florida 32459

Bella Mare Real Estate Holdings, LLC - LOT 26

First Floor Plan
8/11/22

A1.1


K:\Users\jrburwell\Bram\Mobile Documents\com-apple-CloudDocs\Documents\BURWELL ASSOCIATES\ PROJECTS\2021\102 - BMRH - LOT 26\ ARCHICAD FOLDER 4 CONSTRUCTION DOCUMENTS\2102 HD L026 Arch V18.rvt



Second Floor Plan

SCALE: 1/8" = 1'-0"


These plans, as well as the ideas and concepts, herein including digital information, are the property of Burwell Associates, Incorporated and are not to be reproduced in any form or manner without the express written permission of Burwell Associates, Incorporated

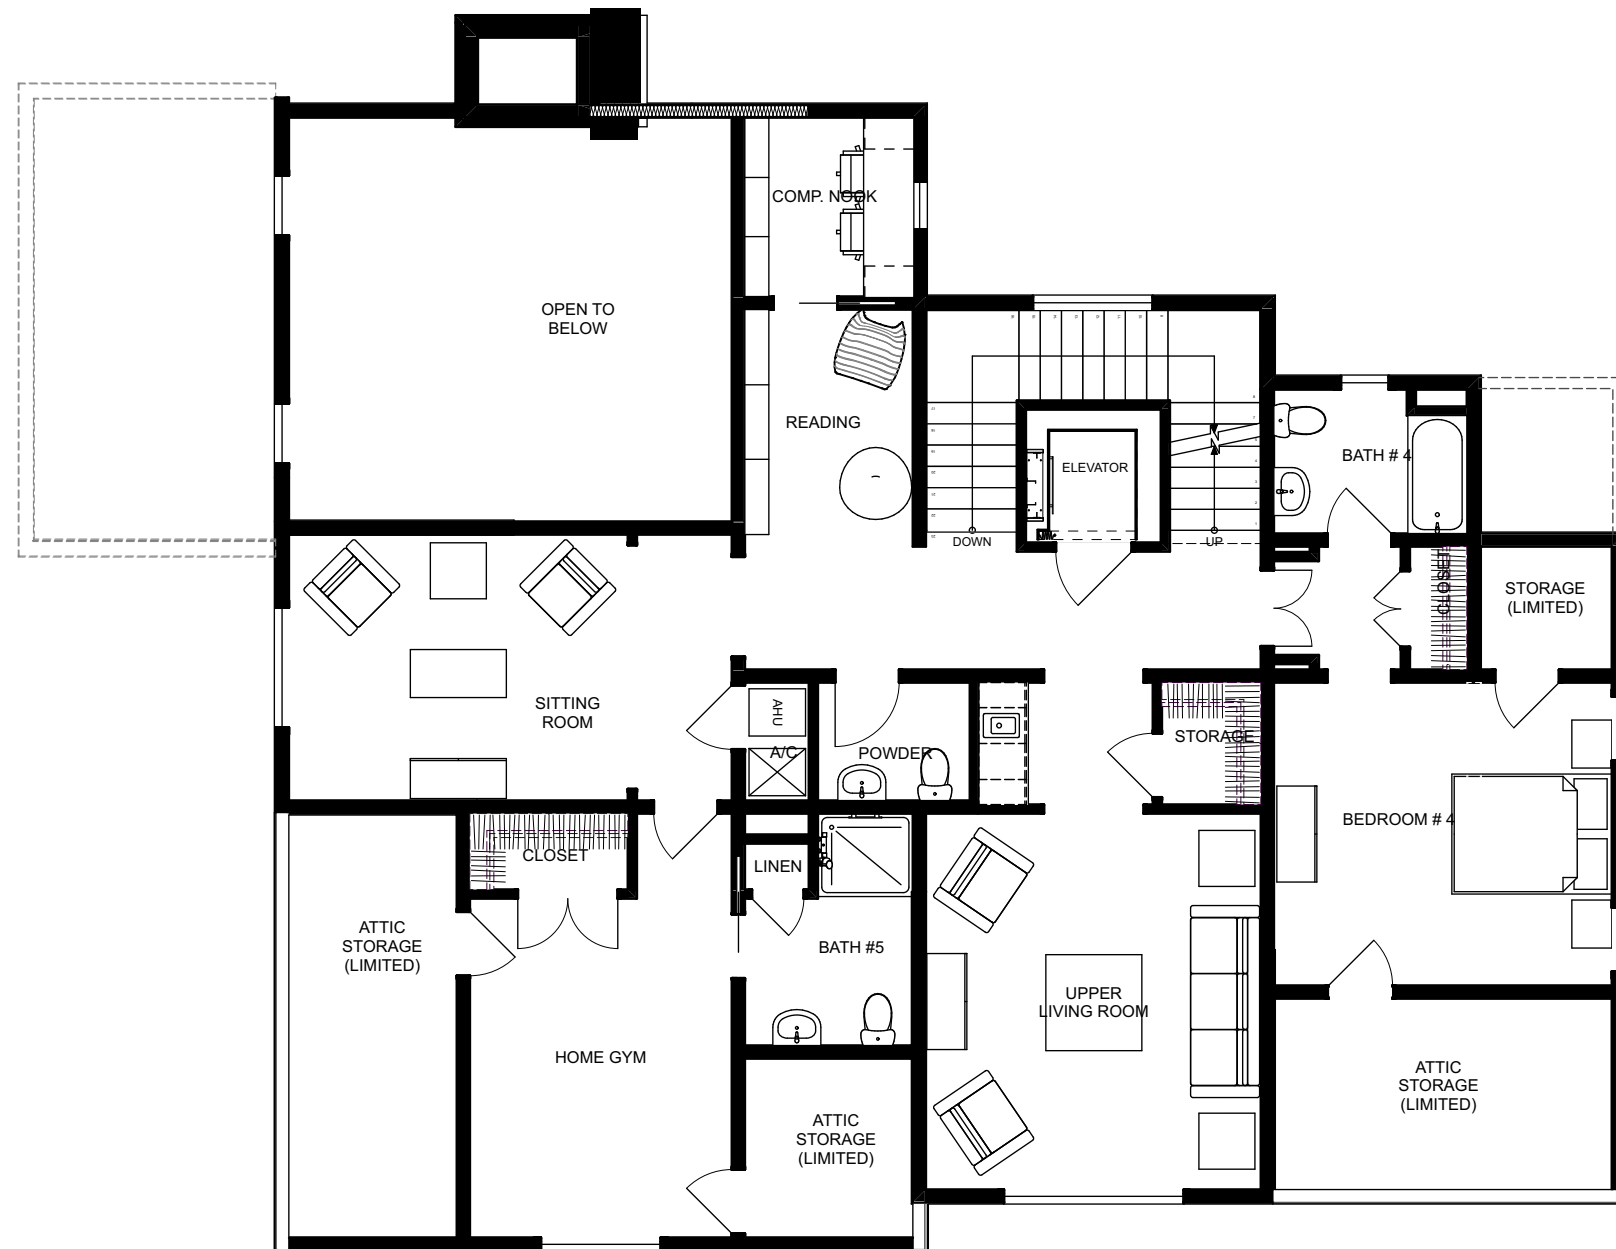

Third Floor Plan

SCALE: 1/8" = 1'-0"

These plans, as well as the ideas and concepts, herein including digital information, are the property of Burwell Associates, Incorporated and are not to be reproduced in any form or manner without the express written permission of Burwell Associates, Incorporated

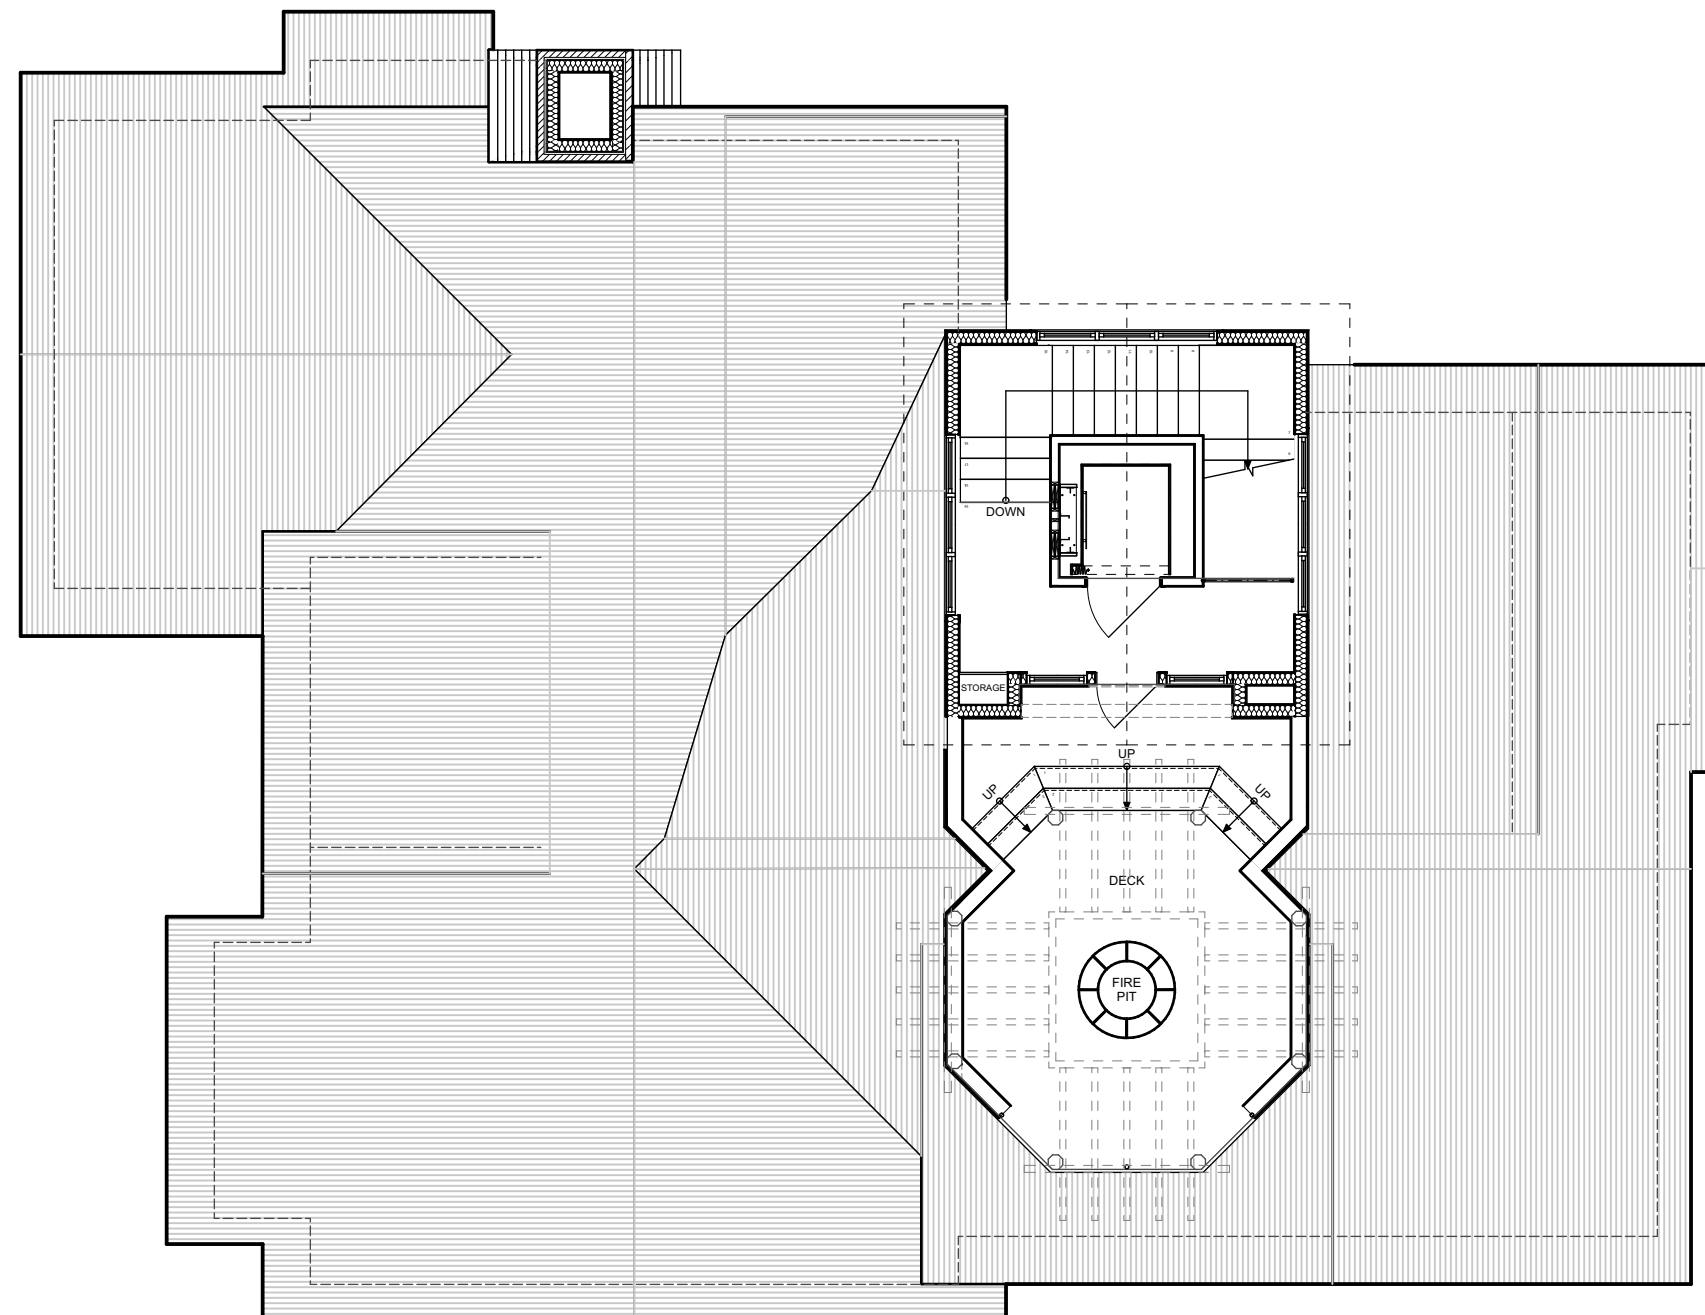

Tower Floor Plan

SCALE: 1/8" = 1'-0"

These plans, as well as the ideas and concepts, herein including digital information, are the property of Burwell Associates, Incorporated and are not to be reproduced in any form or manner without the express written permission of Burwell Associates, Incorporated



East Elevation (Front)

SCALE: 1/8" = 1'-0"

These plans, as well as the ideas and concepts, herein including digital information, are the property of Burwell Associates, Incorporated and are not to be reproduced in any form or manner without the express written permission of Burwell Associates, Incorporated



West Elevation

SCALE: 1/8" = 1'-0"

These plans, as well as the ideas and concepts, herein including digital information, are the property of Burwell Associates, Incorporated and are not to be reproduced in any form or manner without the express written permission of Burwell Associates, Incorporated

Burwell Associates, Inc.
114 Logan Lane,
Santa Rosa Beach,, Florida 32459

Bella Mare Real Estate Holdings, LLC - LOT 26

West Elevations
8/11/22


A2.2



North Elevation

SCALE: 1/8" = 1'-0"

These plans, as well as the ideas and concepts, herein including digital information, are the property of Burwell Associates, Incorporated and are not to be reproduced in any form or manner without the express written permission of Burwell Associates, Incorporated

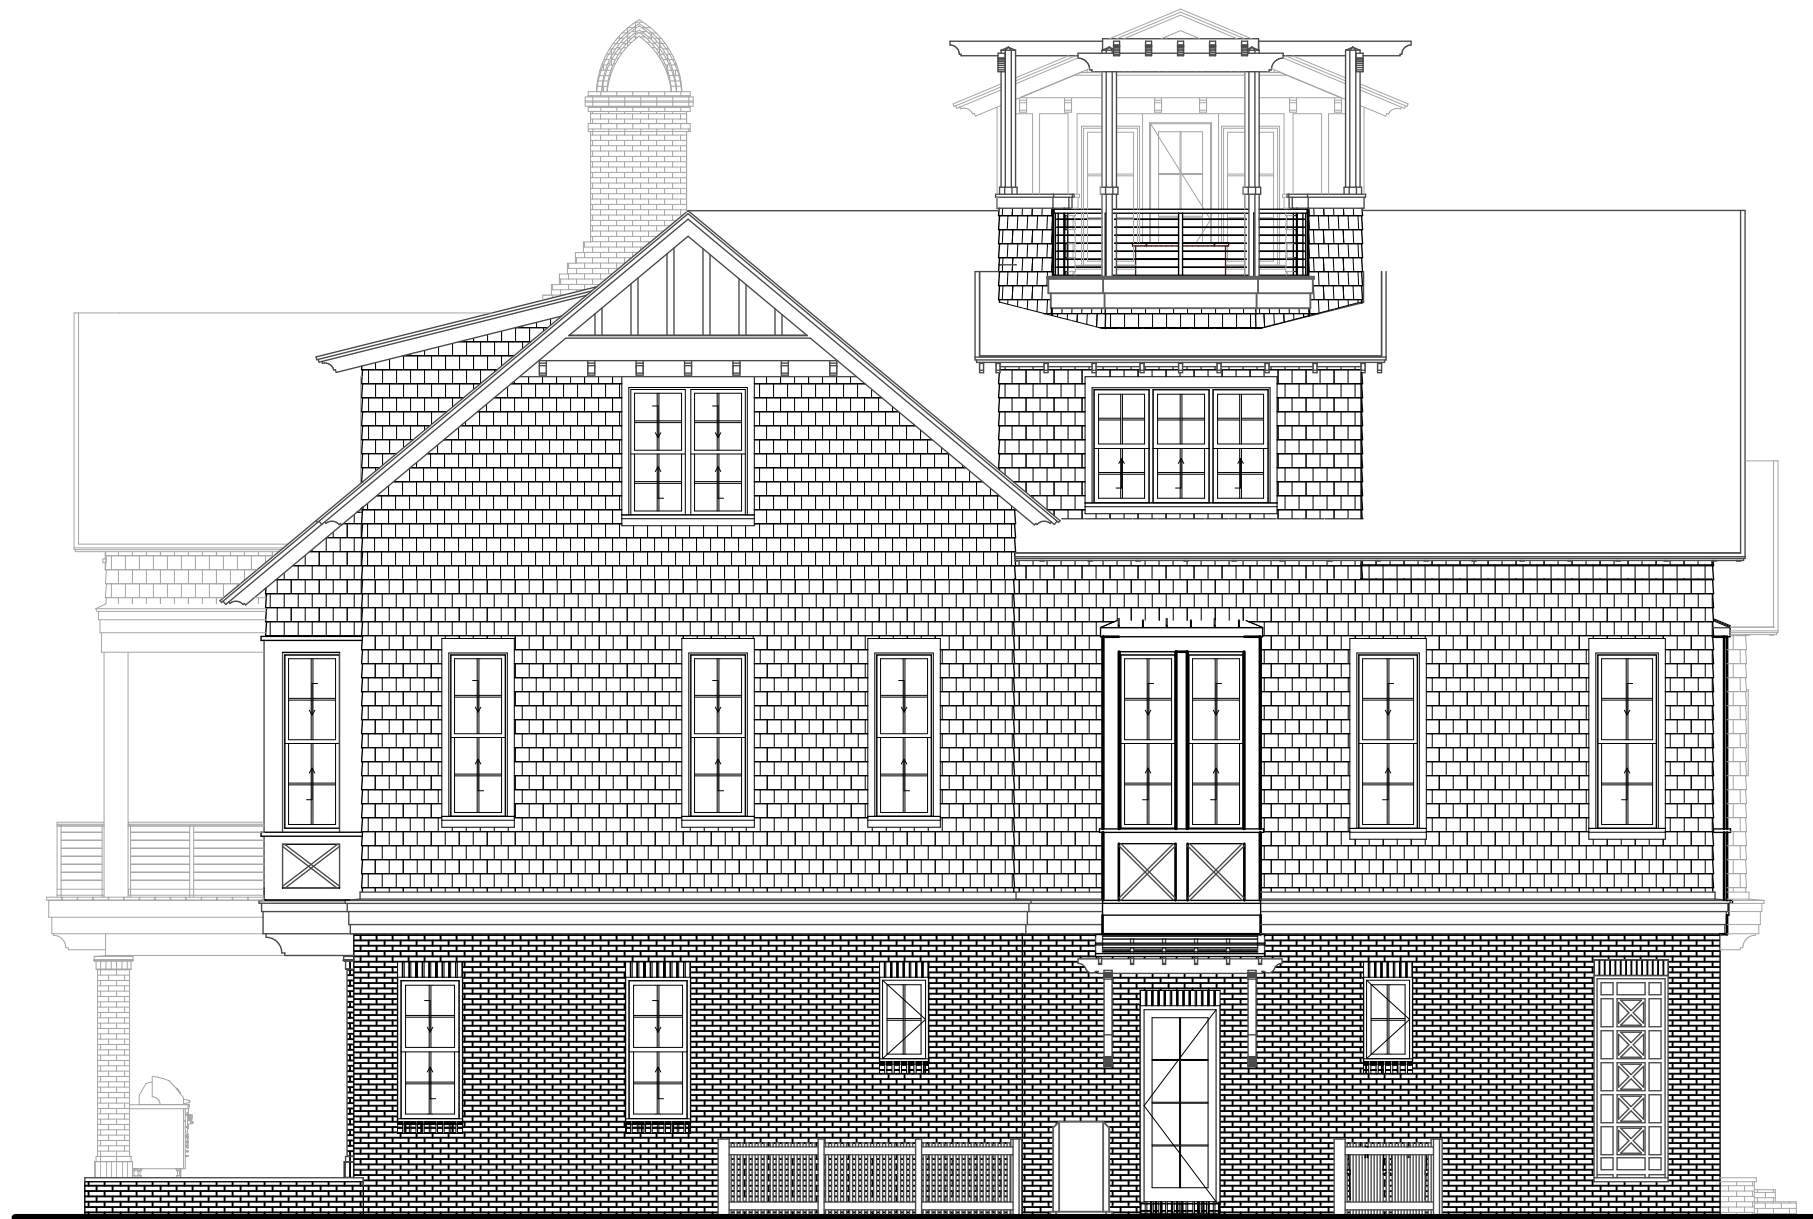

South Elevation

SCALE: 1/8" = 1'-0"


These plans, as well as the ideas and concepts, herein including digital information, are the property of Burwell Associates, Incorporated and are not to be reproduced in any form or manner without the express written permission of Burwell Associates, Incorporated

Burwell Associates, Inc.
114 Logan Lane,
Santa Rosa Beach,, Florida 32459




Bella Mare Real Estate Holdings, LLC - LOT 26

South Elevations
8/11/22

A2.4

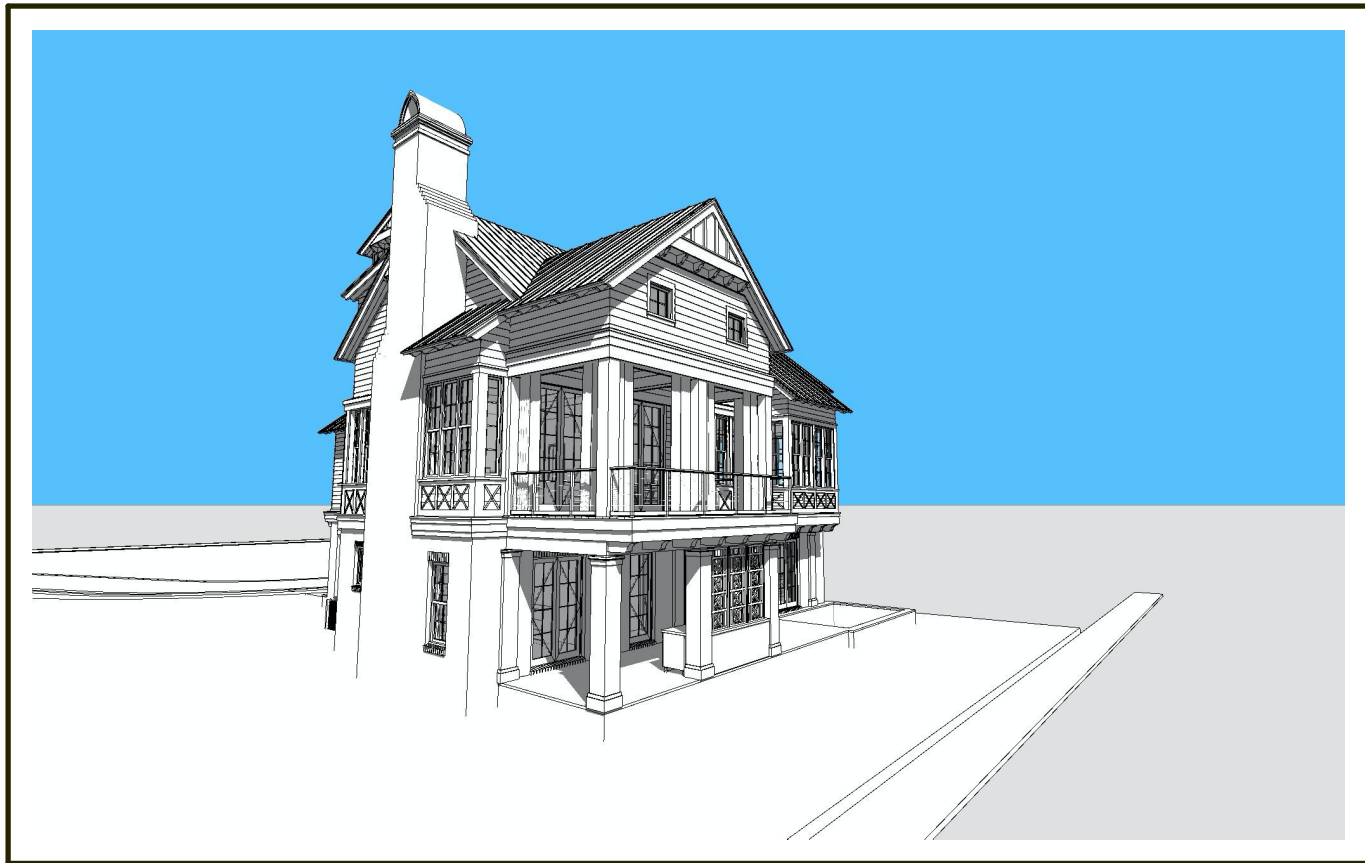

These plans, as well as the ideas and concepts, herein including digital information, are the property of Burwell Associates, Incorporated and are not to be reproduced in any form or manner without the express written permission of Burwell Associates, Incorporated

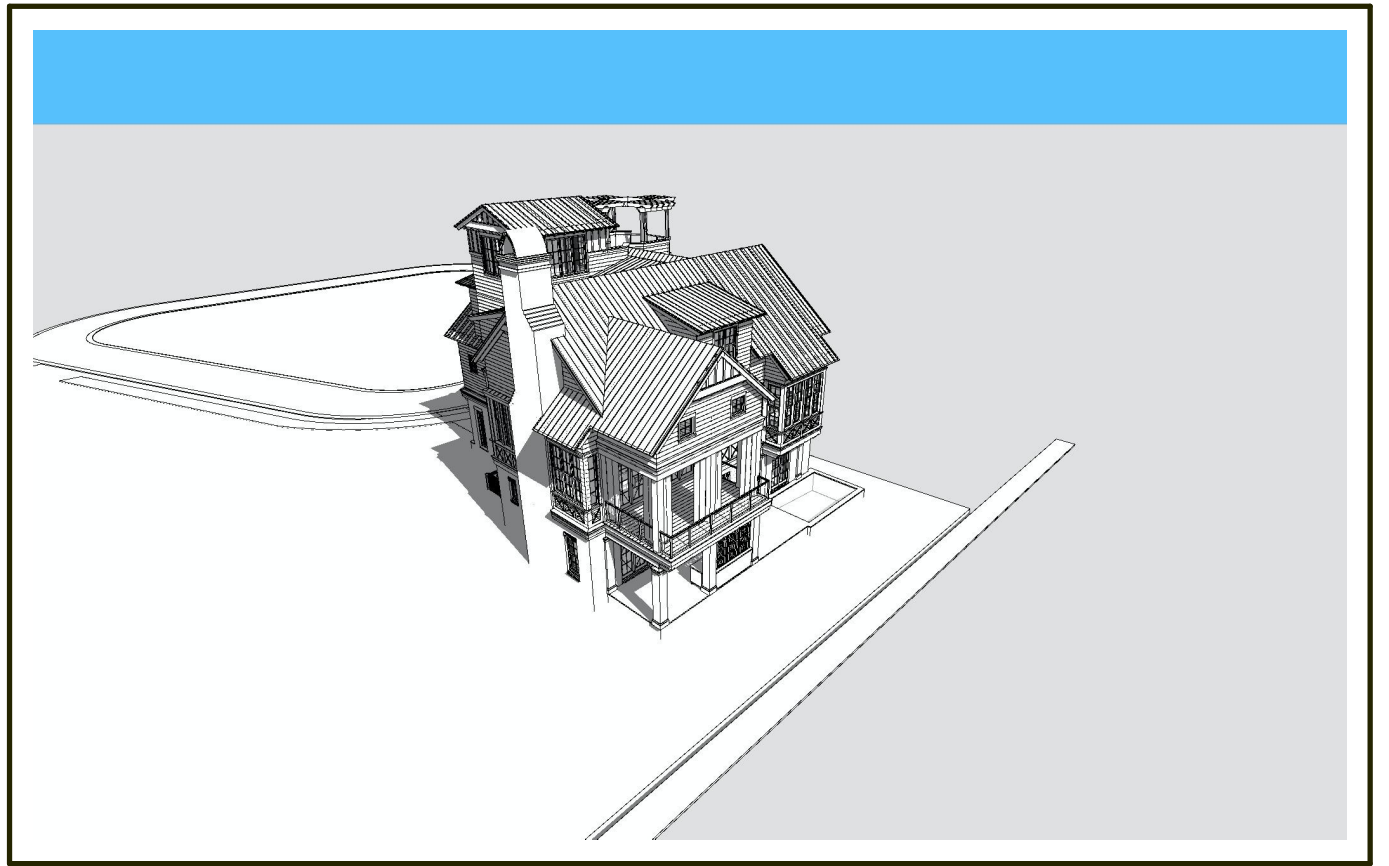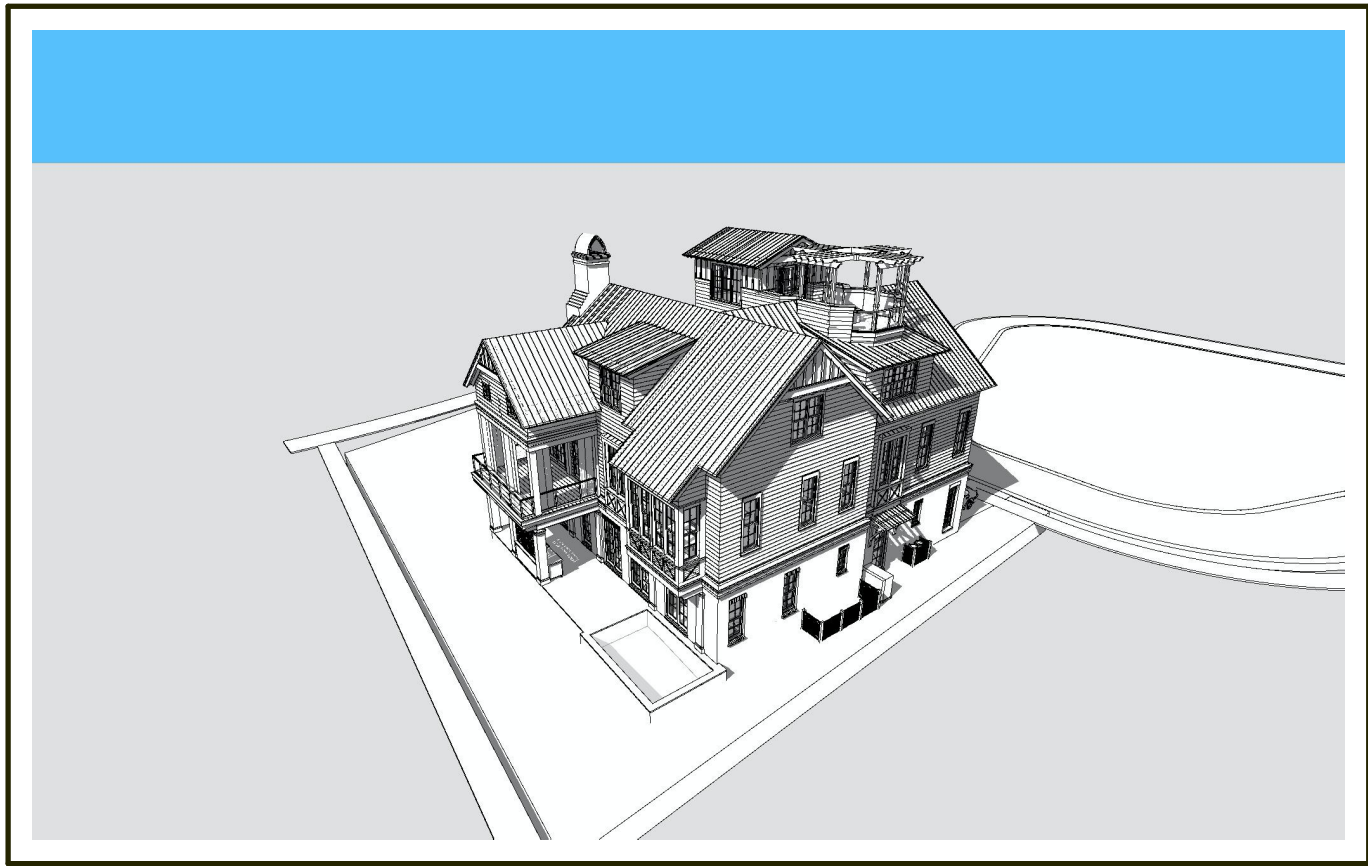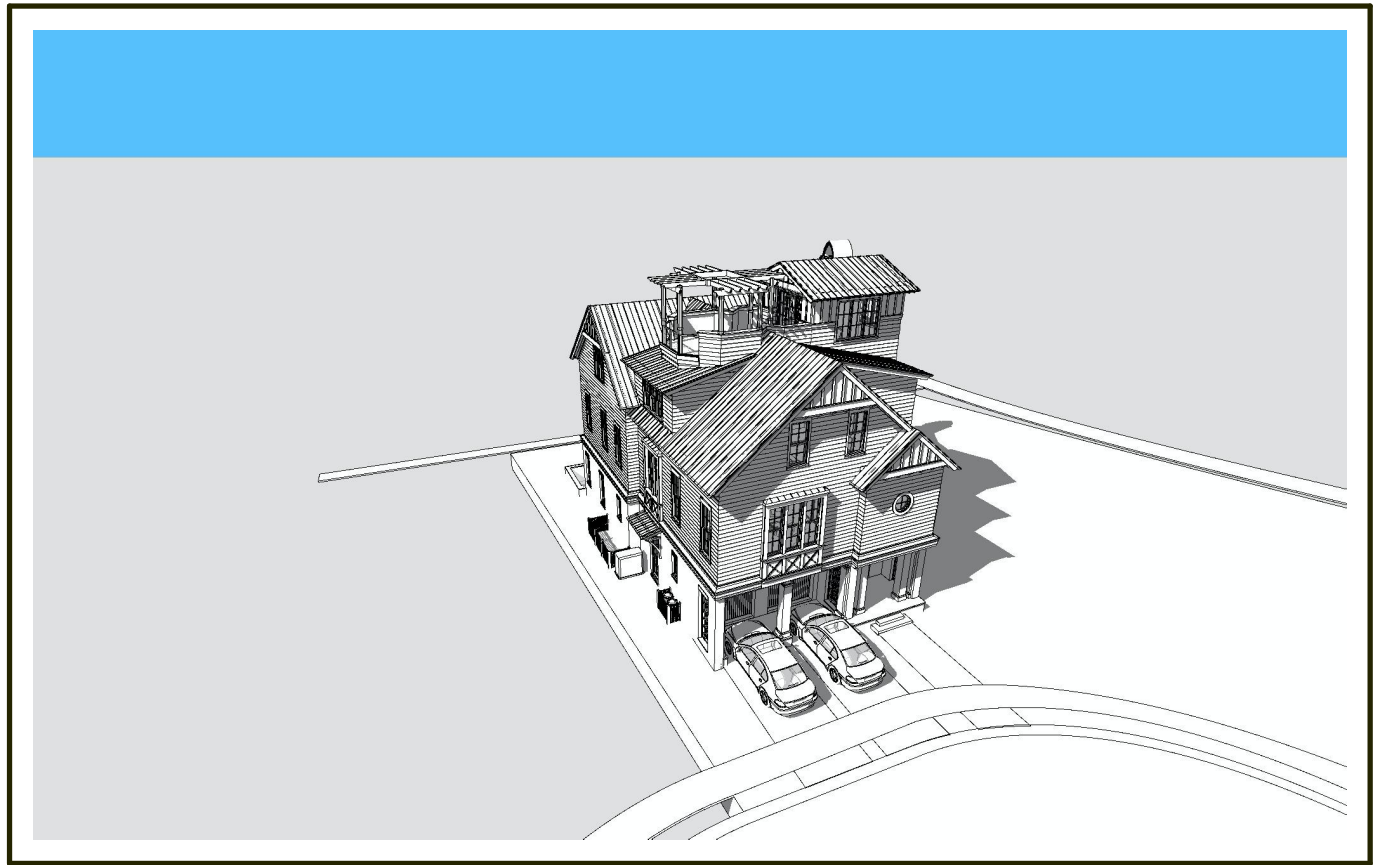

These plans, as well as the ideas and concepts, herein including digital information, are the property of Burwell Associates, Incorporated and are not to be reproduced in any form or manner without the express written permission of Burwell Associates, Incorporated